

*Blue Lake Township*  
 1491 OWASIPPE ROAD  
 TWIN LAKE, MICHIGAN 49457  
 PHONE 894-6335

# BUILDING PERMIT APPLICATION

TO BE COMPLETED BY APPLICANT

As Required by: PUBLIC ACT 135 OF 1989 STATE OF MICHIGAN

JOB ADDRESS	LEGAL DESCRIPT.	LOT NO. BLOCK NO.	SUB'D OR ADDITION
-------------	-----------------	----------------------	-------------------

Applicant is responsible for the payment of all fees and charges applicable to this application and must provide following information.

OWNER/LESSEE	MAIL ADDRESS	CITY/STATE	ZIP CODE	REASON FOR EXEMPTION
FEDERAL I.D. NO./SOC. SEC. NO.				CITY LIC. NO./STATE
CONTRACTOR	MAIL ADDRESS	PHONE	ZIP CODE	
FEDERAL I.D. NO./SOC. SEC. NO.		INSURANCE		
ARCHITECT OR ENGINEER	MAIL ADDRESS	PHONE	ZIP CODE	STATE LICENSE NO.

Class of Work:     NEW     ADDITION     ALTERATION     REPAIR     DEMOLITION     RELOCATION     SIGN

PREMANUFACTURE     COMMERCIAL     INDUSTRIAL     SWIMMING POOLS     FENCE     RENTAL     OTHER

RESIDENTIAL     MOBILE HOME

Describe work:

Starting Date: _____	<b>DO NOT WRITE IN THIS SPACE BELOW</b> Use of Building: <hr/> Change of Use to: <hr/> Valuation: \$ _____ Fee: _____ <hr/> Foundation Only <input type="checkbox"/> Fee: _____ <hr/> Starter Fee: <hr/> Time and Material: <input type="checkbox"/> Fees: _____
----------------------	--

All work must comply with state code as adopted by Reference City Ordinance	Permit Fee: _____		
SPECIAL CONDITIONS: POUR NO CONCRETE UNTIL FORMS ARE APPROVED. CALL 24 HOURS IN ADVANCE.	Plan Review Fee: _____		
	Type of Const.	Occupancy Group	Division
<b>NOTE:</b> All New construction must be approved by the building official before issuance.	Size of Bldg. (Total) Sq. Ft.	No. of Stories	Max. Occ. Load
	Fire Zone	Use Zone	Fire Sprinklers Required: <input type="checkbox"/> yes <input type="checkbox"/> no
Application Accepted By	Building Inspector or Authorized Persons Plans Checked By	Approved For Issuance By	Variance
BLDG. INSP.			Off St. Parking
No. of Dwelling Units			

**NOTICE:**


SEPARATE PERMITS ARE REQUIRED FOR ELECTRICAL, PLUMBING, HEATING, VENTILATING OR AIR CONDITIONING. THIS PERMIT BECOMES NULL AND VOID IF WORK OR CONSTRUCTION AUTHORIZED IS NOT COMMENCED WITHIN \_\_\_\_\_ DAYS, OR IF CONSTRUCTION OR WORK IS SUSPENDED OR ABANDONED FOR A PERIOD OF \_\_\_\_\_ DAYS AT ANY TIME AFTER WORK IS COMMENCED. I HEREBY CERTIFY THAT I HAVE READ AND EXAMINED THIS APPLICATION AND KNOW THE SAME TO BE TRUE AND CORRECT. ALL PROVISIONS OF LAWS AND ORDINANCES GOVERNING THIS TYPE OF WORK WILL BE COMPLIED WITH WHETHER SPECIFIED HEREIN OR NOT. THE GRANTING OF A PERMIT DOES NOT PRESUME TO GIVE AUTHORITY TO VIOLATE OR CANCEL THE PROVISIONS OF ANY OTHER STATE OR LOCAL LAW REGULATION CONSTRUCTION OR THE PERFORMANCE OF CONSTRUCTION. SECTION 23A OF THE STATE CONSTRUCTION CODE ACT OF 1972, ACT NO. 230 OF THE PUBLIC ACTS OF 1972, BEING SECTION 125.1523A OF THE MICHIGAN COMPILED LAWS, PROHIBITS A PERSON FROM CONSPIRING TO CIRCUMVENT THE LICENSING REQUIREMENTS OF THIS STATE RELATING TO PERSONS WHO ARE TO PERFORM WORK ON A RESIDENTIAL BUILDING OR A RESIDENTIAL STRUCTURE. VIOLATORS OF SECTION 23A ARE SUBJECT TO CIVIL FINES. TO HOMEOWNERS THAT ARE APPLYING FOR A PERMIT (WHEN NO OTHER CONTRACTOR ASSISTANCE IS BEING USED), UNDER REASON FOR EXEMPTION STATE THAT YOU ARE THE HOMEOWNER AND WILL BE DOING THE WORK.

Special Approvals	Required	Received	Not Required
ZONING			
HEALTH DEPT.			
FIRE DEPT.			
SOIL REPORT			
OTHER (Specify)			
REVIEWS TO BE PERFORMED			DATE
SITE PLAN:			
PLUMBING:			
MECHANICAL:			
ELECTRICAL:			
ENERGY:			
BARRIER FREE:			


**NOTICE: CALL FOR FINAL INSPECTION**

SIGNATURE OF APPLICANT \_\_\_\_\_ OWNER/CONTRACTOR \_\_\_\_\_ DATE \_\_\_\_\_

# GARAGE

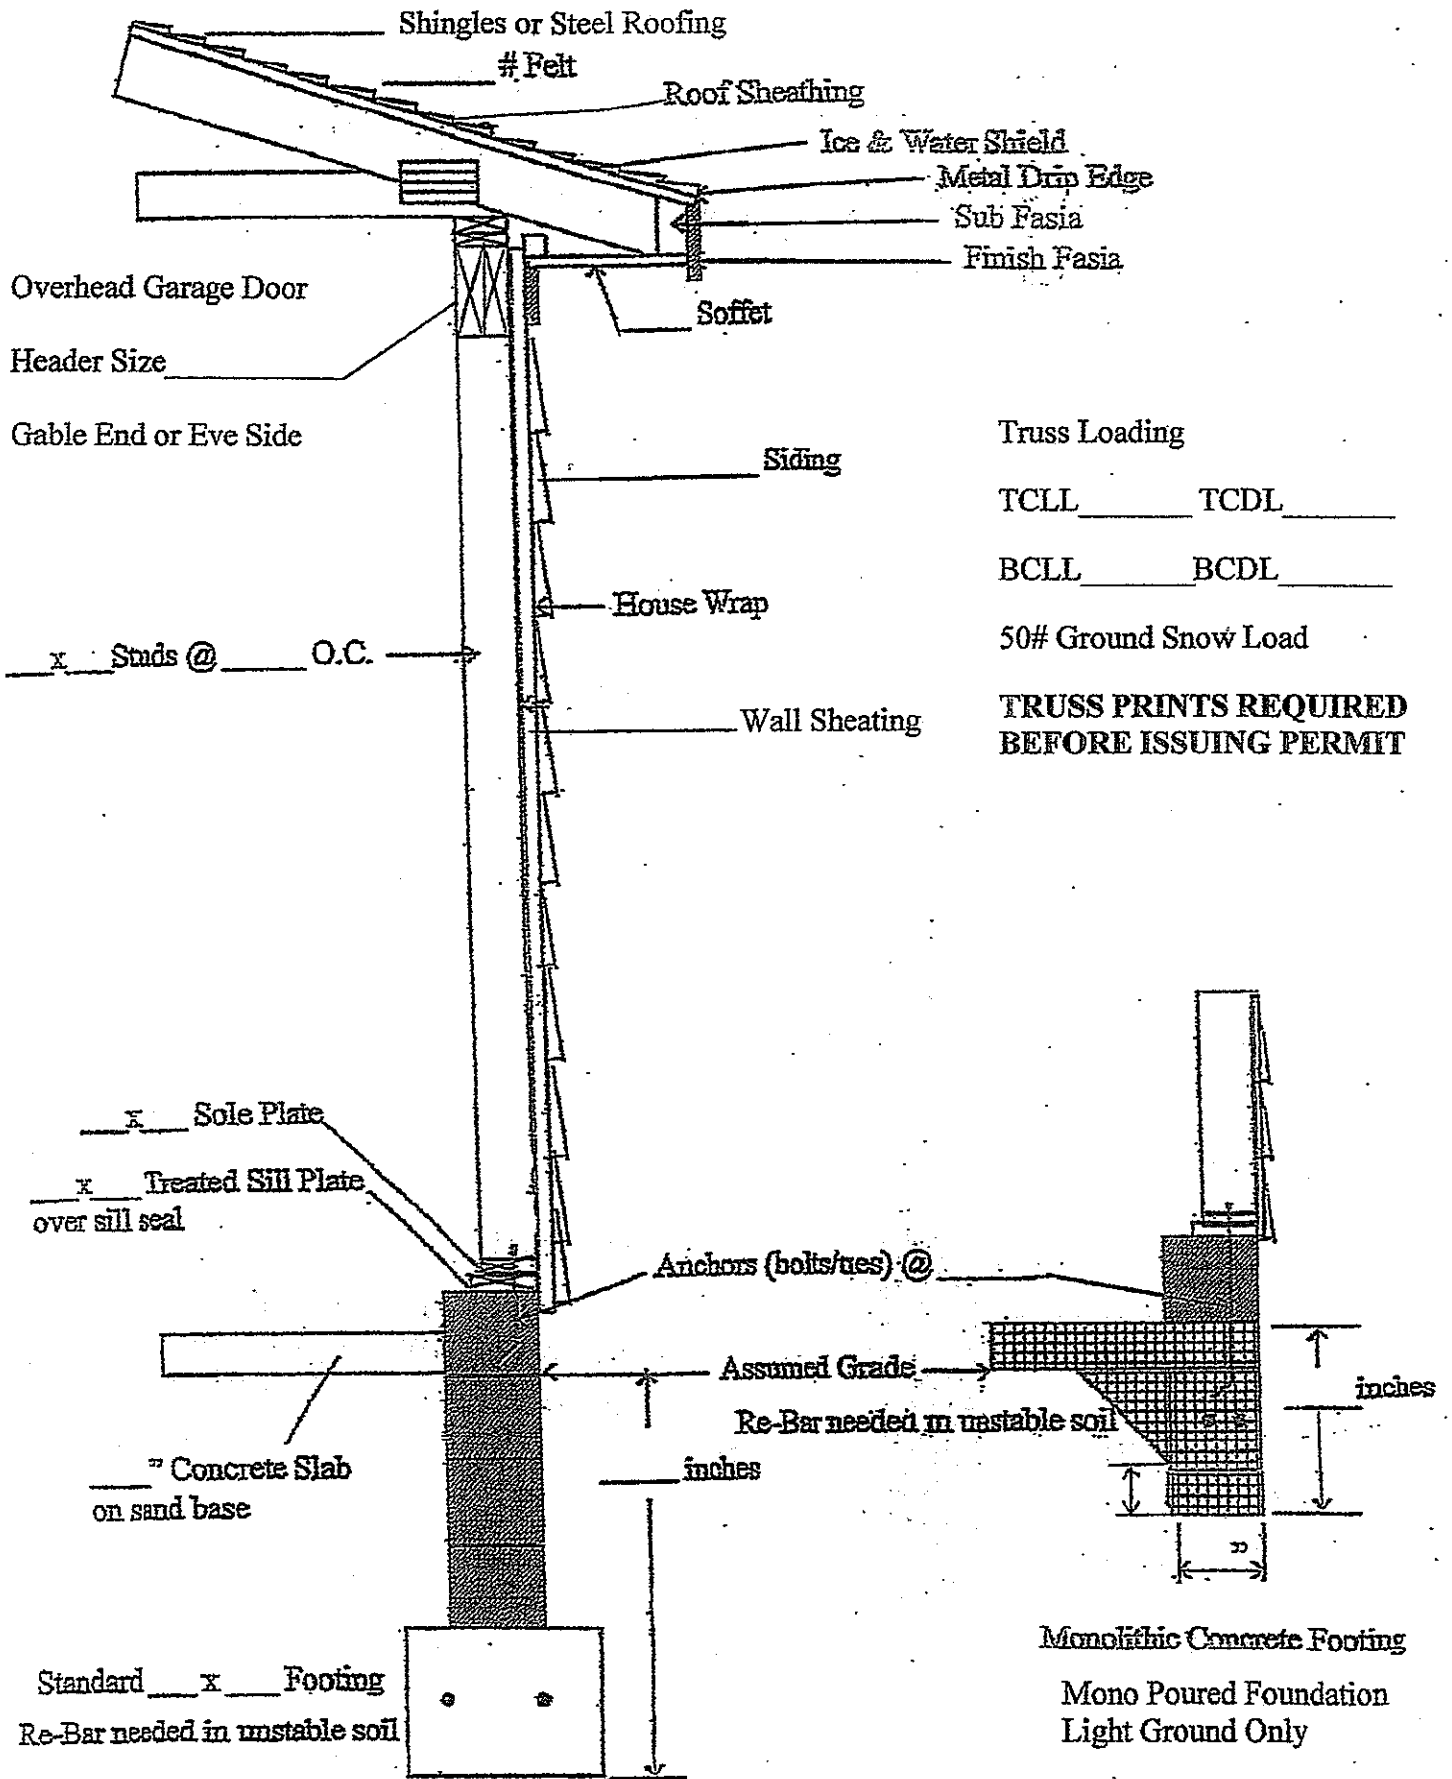

Soil Type: Sand or Clay

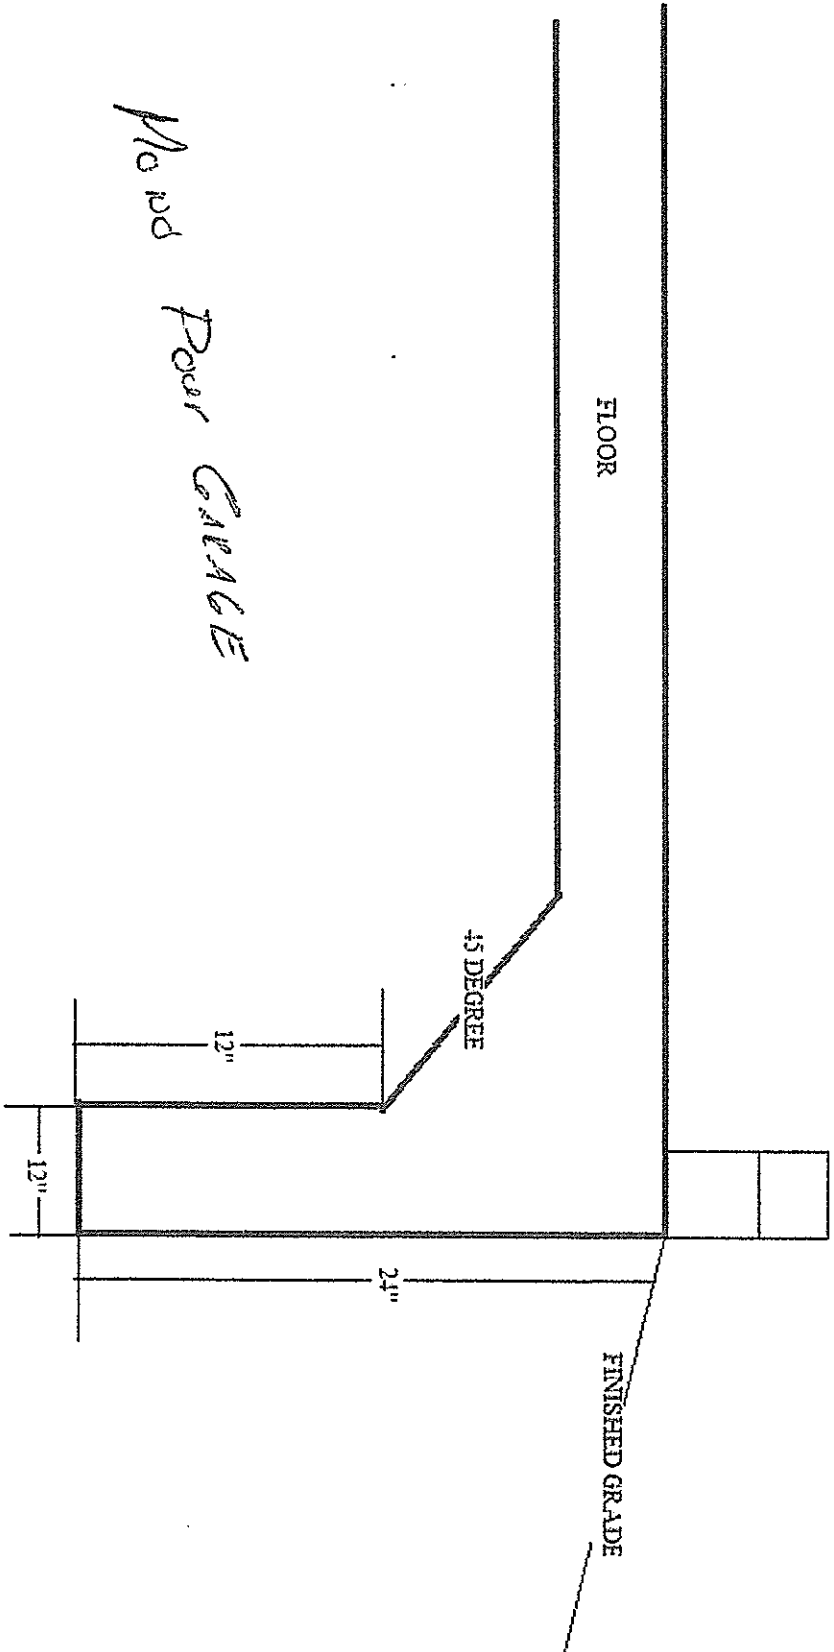

FLOOR

45 DEGREE

12"

24"

12"

FINISHED GRADE

*No rd Poor GABLE*